

Date: Thursday, 12/20/2007 3:17:12 PM  
 User: Kim Johnston

## Process Sheet

3

Customer : CU-DAR001 Dart Helicopters Services	Drawing Name : MIRROR BRACKET
Job Number : 36466A	
Estimate Number : 10142	
P.O. Number :	Part Number : D2161204
This Issue : 12/20/2007 S.O. No. :	Drawing Number : D2161 REV B2
Prsht Rev. : NC	Project Number : N/A
First Issue : / / Type : SMALL /MED FAB	Drawing Revision : B2
Previous Run : 29082A	Material :
Written By :	Due Date : 1/15/2008 Qty: 5 Um: Each
Checked & Approved By : <u>12071221</u>	
Comment : Est Rev:A New Issue 05-11-01 JLM	

## Additional Product

Job Number:



Seq. #:	Machine Or Operation:	Description :
---------	-----------------------	---------------

1.0	36466A01	MIRROR BRACKET
-----	----------	----------------



Comment: Sub-Component MIRROR BRACKET  
 D2013-5 B 36466 A01

FC 08 01 14 (S)

2.0	36466A02	MIRROR BRACKET
-----	----------	----------------



Comment: Sub-Component MIRROR BRACKET  
 D2013-6 B 36466 A02

FC 08 01 14 (S)

3.0	36466A03	ARM
-----	----------	-----



Comment: Sub-Component ARM  
 D2037-101 B 36466 A03

FC 08 01 14 (S)

4.0	LARGE FAB 1	LARGE FABRICATION RESOURCE 1
-----	-------------	------------------------------



Comment: LARGE FABRICATION RESOURCE 1

1-Assemble on Jig DT8065 as per Dwg D2161

FC

2-Weld as per Dwg D2161 Identify as D2161-204

FC

08/01/14 (S)

5.0	DO NOT USE	WELD INSPECTION
-----	------------	-----------------



Comment: WELD INSPECTION

QC5 =&gt; 5060115

QC9 =&gt; PD 080115

(X2)

(X2)

# Dart Aerospace Ltd

W/O:		WORK ORDER CHANGES					
DATE	STEP	PROCEDURE CHANGE	By	Date	Qty	Approval Chief Eng / Prod Mgr	Approval QC Inspector

Part No: D 2161-204 PAR #: \_\_\_\_\_ Fault Category: Prod / Fab Large NCR: (Yes) No DQA: (2) Date: 08/01/28  
 QA: N/C Closed: (X) Date: 08/01/28

NCR: <u>36466A</u>		WORK ORDER NON-CONFORMANCE (NCR)						
DATE	STEP	Description of NC Section A	Corrective Action Section B			Verification Section C	Approval Chief Eng	Approval QC Inspector
			Initial Chief Eng	Action Description Chief Eng	Sign & Date			
08/01/15	# 40	3 <del>are</del> complete mirror brackets were welded wrong. The "Equal Distance" is off by at least 3/16"	<u>[Signature]</u> 08/01/15	SCRAP and Destroy No Replace. QTY (X3)	<u>IC</u> 08/01/15	<u>[Signature]</u> 08/01/15	<u>[Signature]</u> 08/01/15	<u>[Signature]</u> 08/01/15
		R.C. HUMAN ERROR						
08/01/15	# 40	1 complete mirror bracket was welded wrong. The "Equal Distance" is off by 1/8"	<u>UE</u> 08.01.15	Pgnt is acceptable. This one time only	<u>FC</u> 08/01/15	<u>[Signature]</u> 08/01/15	<u>UE</u> 08.01.15	<u>[Signature]</u> 08/01/15

NOTE: Date & initial all entries R.C. HUMAN error

Date: Thursday, 12/20/2007 3:17:12 PM  
User: Kim Johnston

## Process Sheet

Customer: CU-DAR001 Dart Helicopters Services

Drawing Name: MIRROR BRACKET

Job Number: 36466A

Part Number: D2161204

Job Number:



Seq. #:

Machine Or Operation:

Description :

6.0

POWDER COATING

POWDER COATING



M100 700



(2X)

Comment: POWDER COATING

Powder Coat Black Sandtex (Ref: 4.3.5.7) as per QSI 005 4.3

M/L 08/01/18

7.0

QC3

INSPECT POWDER COAT/CHEMICAL CONVERSION



Comment: INSPECT POWDER COAT/CHEMICAL CONVERSION

8/1/21 50

(2X)

8.0

QC21

FINAL INSPECTION/W/O RELEASE



Comment: FINAL INSPECTION/W/O RELEASE

08.01.22

Job Completion



08.01.22

W/O:		WORK ORDER CHANGES					
DATE	STEP	PROCEDURE CHANGE	By	Date	Qty	Approval Chief Eng / Prod Mgr	Approval QC Inspector

Part No: \_\_\_\_\_ PAR #: \_\_\_\_\_ Fault Category: \_\_\_\_\_ NCR: Yes No DQA: \_\_\_\_\_ Date: \_\_\_\_\_

QA: N/C Closed: \_\_\_\_\_ Date: \_\_\_\_\_


NCR:		WORK ORDER NON-CONFORMANCE (NCR)						
DATE	STEP	Description of NC Section A	Corrective Action Section B			Verification Section C	Approval Chief Eng	Approval QC Inspector
			Initial Chief Eng	Action Description Chief Eng	Sign & Date			

NOTE: Date & initial all entries

COPIES ISSUED


DESIGN	JB	DRAWN BY	RT	DART AEROSPACE LTD HAMKESBURY, ONTARIO, CANADA	
CHECKED	KE	APPROVED	VS	DRAWING NO.	REV. B
DATE	99.06.07			D2161	SHEET 1 OF 1
			TITLE	SCALE	
			MIRROR BRACKET	NTS	
A		93.04.29	NEW ISSUE		
B		99.06.07	REDRAWN FOR CLARITY ADDED -204/-205/-212 DESIGNATIONS		
B1	<del>4-1</del>	02.03.25	CHANGE FINISH		
B2	<del>10-1</del>	02.06.14	D2037-101 W/	DRAFT	

RELEASED  
ME 99-06-10

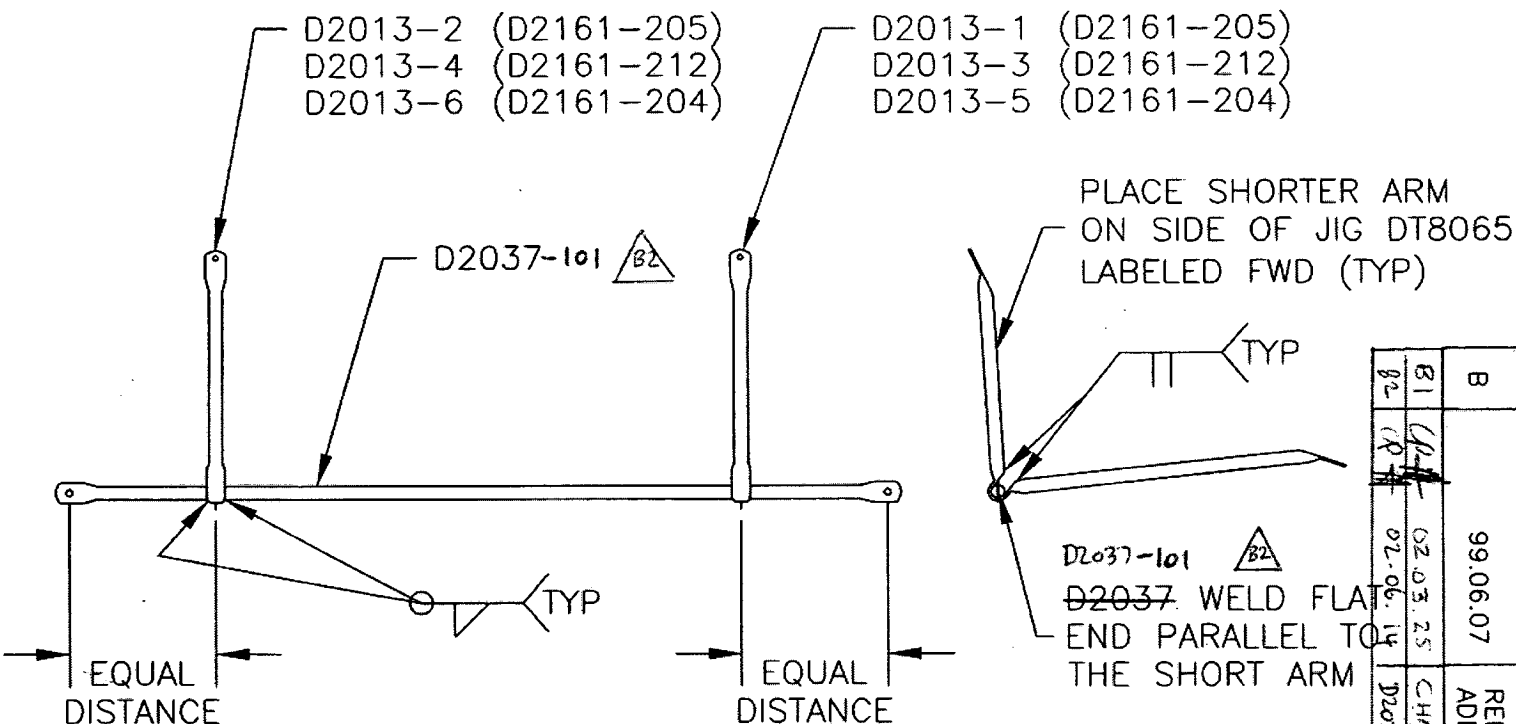

DETAIL OF D2161-204  
DETAIL OF D2161-205  
DETAIL OF D2161-212

NOTE: WELD ASSEMBLY  
a USING JIG DT8065

~~POWDER COAT ASSEMBLY BLACK~~  
~~CRINKLE (4.3.5.3) PER DART QSI 005 4.3~~  
~~POWDER COAT BLACK SANDTEX (4.3.5.7) PER~~  
~~DART QSI 005 4.3~~ 

ENGINEERING  
UNCONTROLLED COPY  
SUBJECT TO AMENDMENT  
WITHOUT NOTICE

WORK ORDER  
NO. 36466A